

WELL LOCATION PLAT

Slawson Exploration Company, Inc.

1675 Broadway, Suite 1600 Denver, Colorado 80202

Big Bend 1-5 SWD

405 feet from the north line and 2400 feet from the west line (surface location)


Section 5, T. 151 N., R. 92 W., 5th P.M.

Mountrail County, North Dakota

Surface owner @ well site - James H. & David E. Flynn

Latitude 47°56'00.03" North; Longitude 102°29'00.80" West (surface location)

[Derived from OPUS Solution NAD-83(CORS96)]

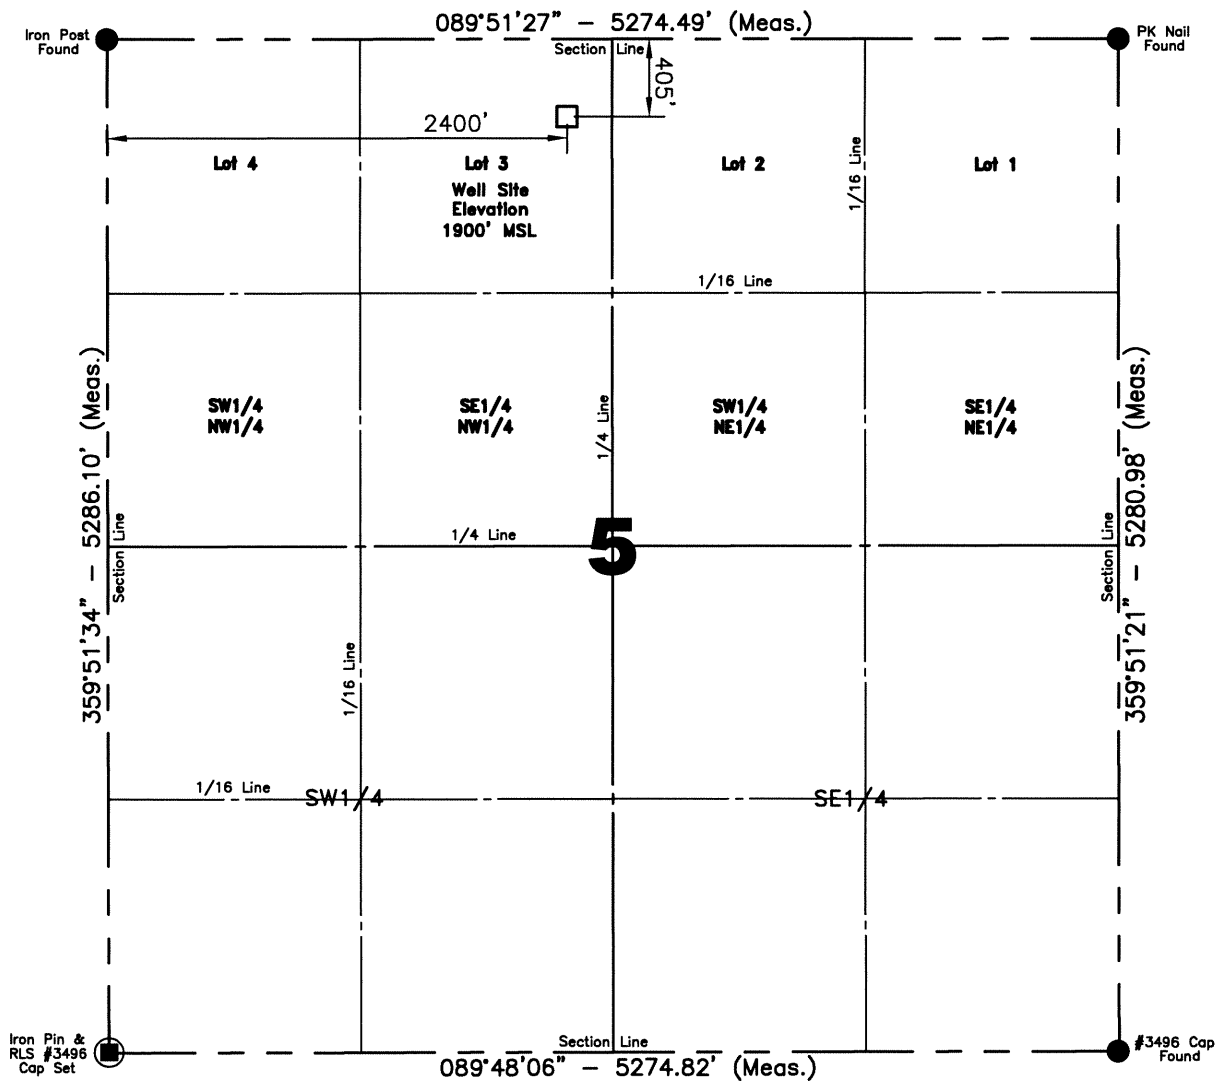

Confidentiality Notice: The information contained on this plot is legally privileged and confidential information intended only for the use of recipients. If you are not the intended recipients, you are hereby notified that any use, dissemination, distribution or copying of this information is strictly prohibited.

Scale 1"=1000'

I, Myron J. Kaarmas, Professional Land Surveyor, N.D. No. 3758, do hereby certify that the survey plat shown hereon was made by me, or under my direction, from notes made in the field, and the same is true and correct to the best of my knowledge and belief.

NOTE: All land corners are assumed unless otherwise noted.
The well location shown hereon is not an as-built location.

Nick Jensen

2/4/2011

Surveyed By

Date _____

Revised: 4/4/2011

Vertical Control Datum Used

Sea-Level Datum of NAVD 88

Based on elevation derived from OPUS Solution on GPS+RTK Base (iron rebar) Located a distance of 6,960.06' on an azimuth of 319°50'47" from the NW corner of Section 5 T.151N., R.92W., 5th P.M. being at 2,028.48' Elevation MSL.

Professional Consulting Engineers
and Surveyors

Registered in

North Dakota, South Dakota
Montana, Wyoming & Minnesota
Tele-Fax No. 701-483-2795
Bus. Phone No. 701-483-1284
P.O. Box 290
677 27th Ave. E.
Dickinson, North Dakota 58602
Certificate of Authorization #C-061



**Kadrmas
Lee &
Jackson**

DATE _____